




STREET, SIDE ROAD, ALLEY OR COMMERCIAL APPROACHES

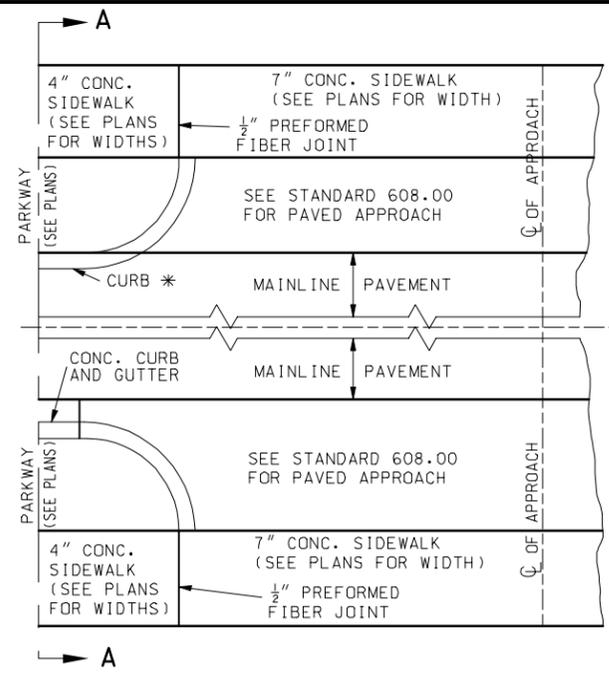


PRIVATE ENTRANCE APPROACHES

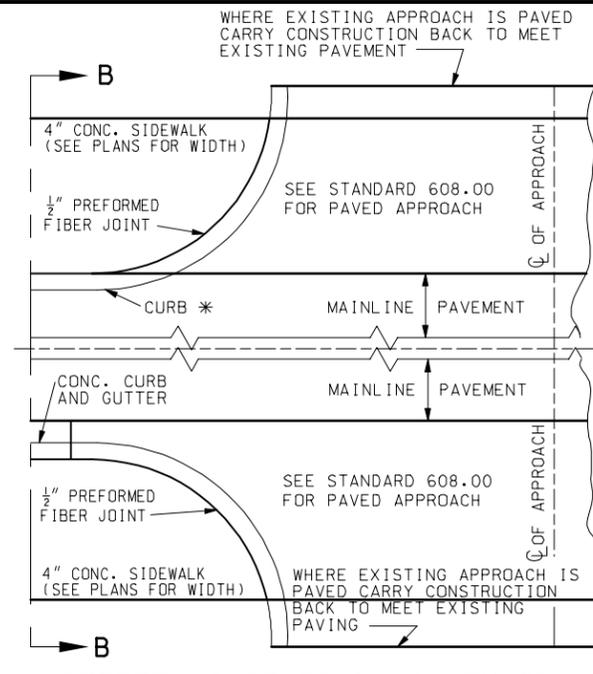

STREET, SIDE ROAD, ALLEY OR COMMERCIAL APPROACHES

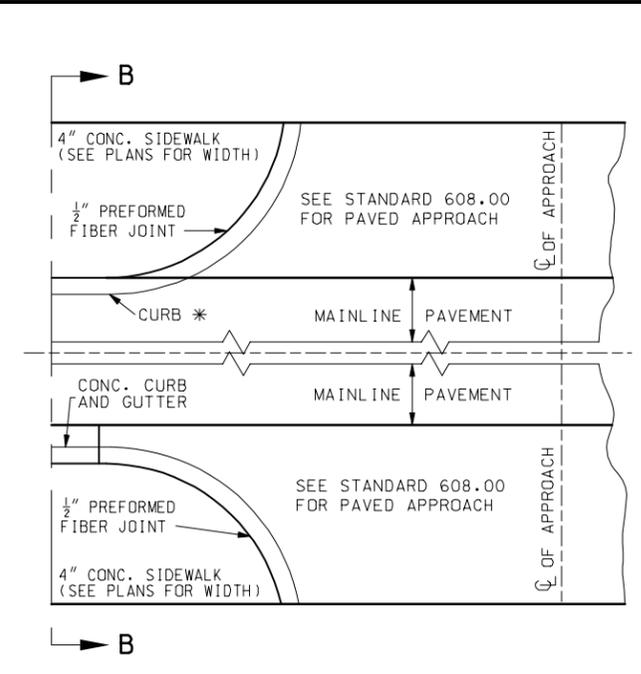


PRIVATE ENTRANCE APPROACHES

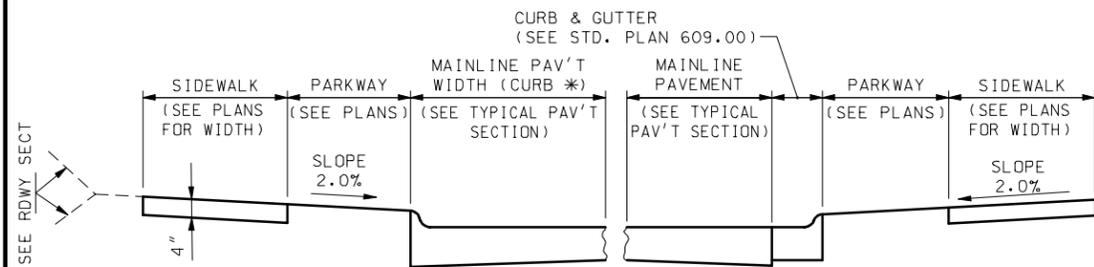


**SECTION A-A
PARKWAY 3 FOOT OR MORE**


* CURB TO BE MONOLITHIC WITH PCC MAINLINE PAVEMENT. CURB TO BE TYPE S WITH ASPHALT CONCRETE MAINLINE PAVEMENT. SEE STANDARD PLAN 609.00

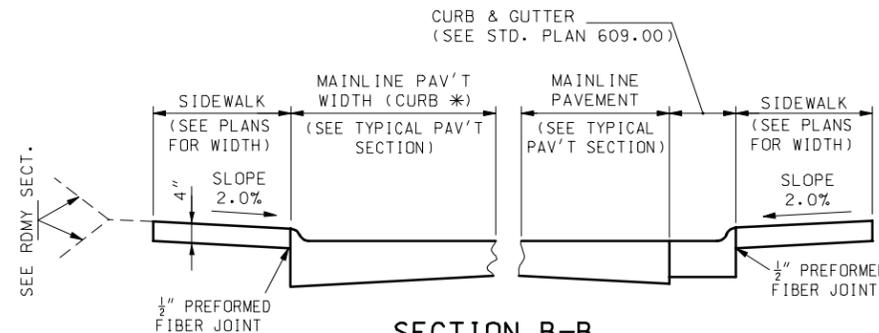

**SECTION B-B
NO PARKWAY**

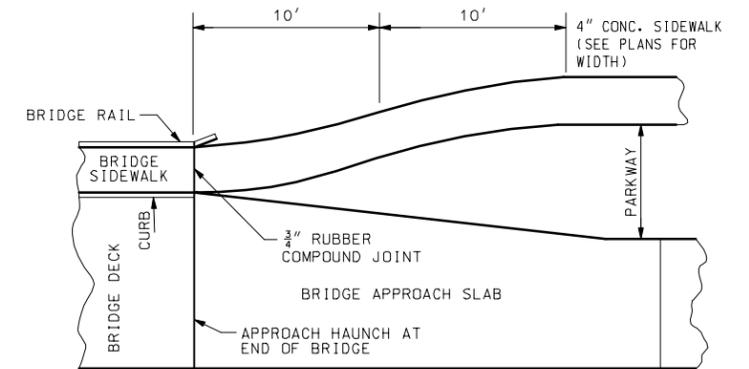

HALF PLAN AT BRIDGE ENDS

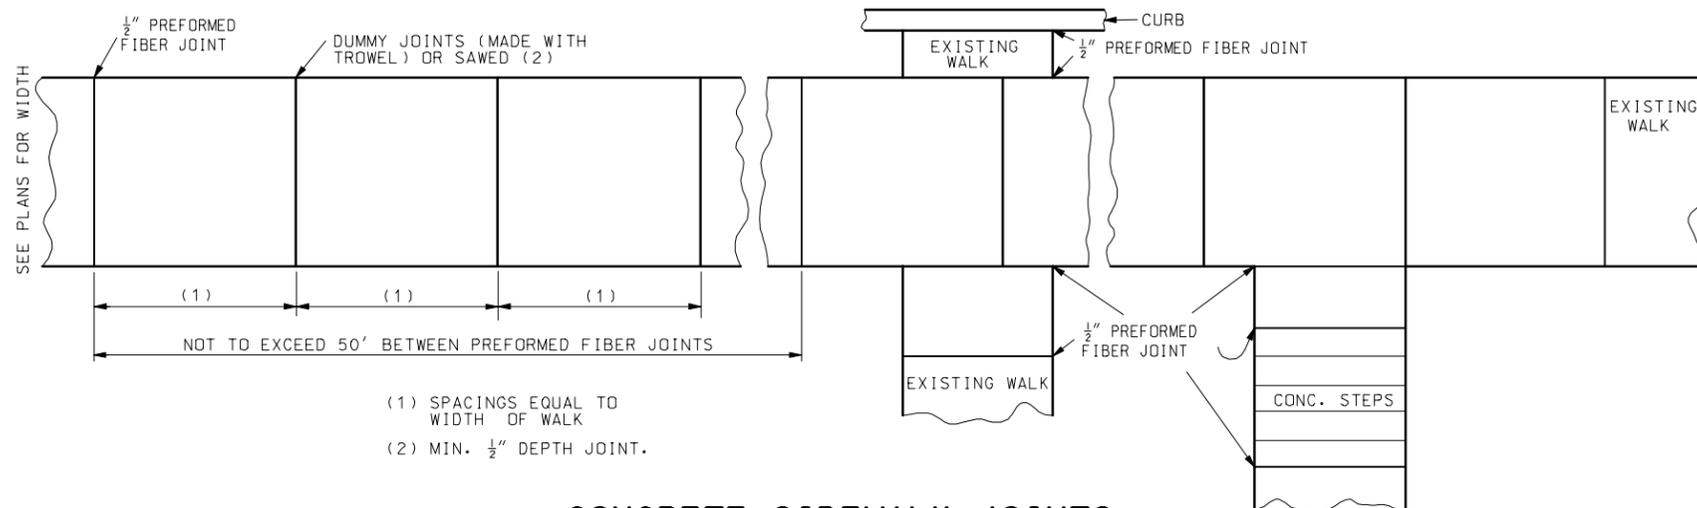


CONCRETE SIDEWALK JOINTS

- (1) SPACINGS EQUAL TO WIDTH OF WALK
- (2) MIN. 1/2" DEPTH JOINT.


GENERAL NOTES:

SIDEWALK SHALL BE 5' MINIMUM IN WIDTH.

MISSOURI HIGHWAYS AND TRANSPORTATION COMMISSION			
CONCRETE SIDEWALK AND CURB RAMPS			
DATE: _____	EFFECTIVE: 07-01-2004	608.10L	1/2

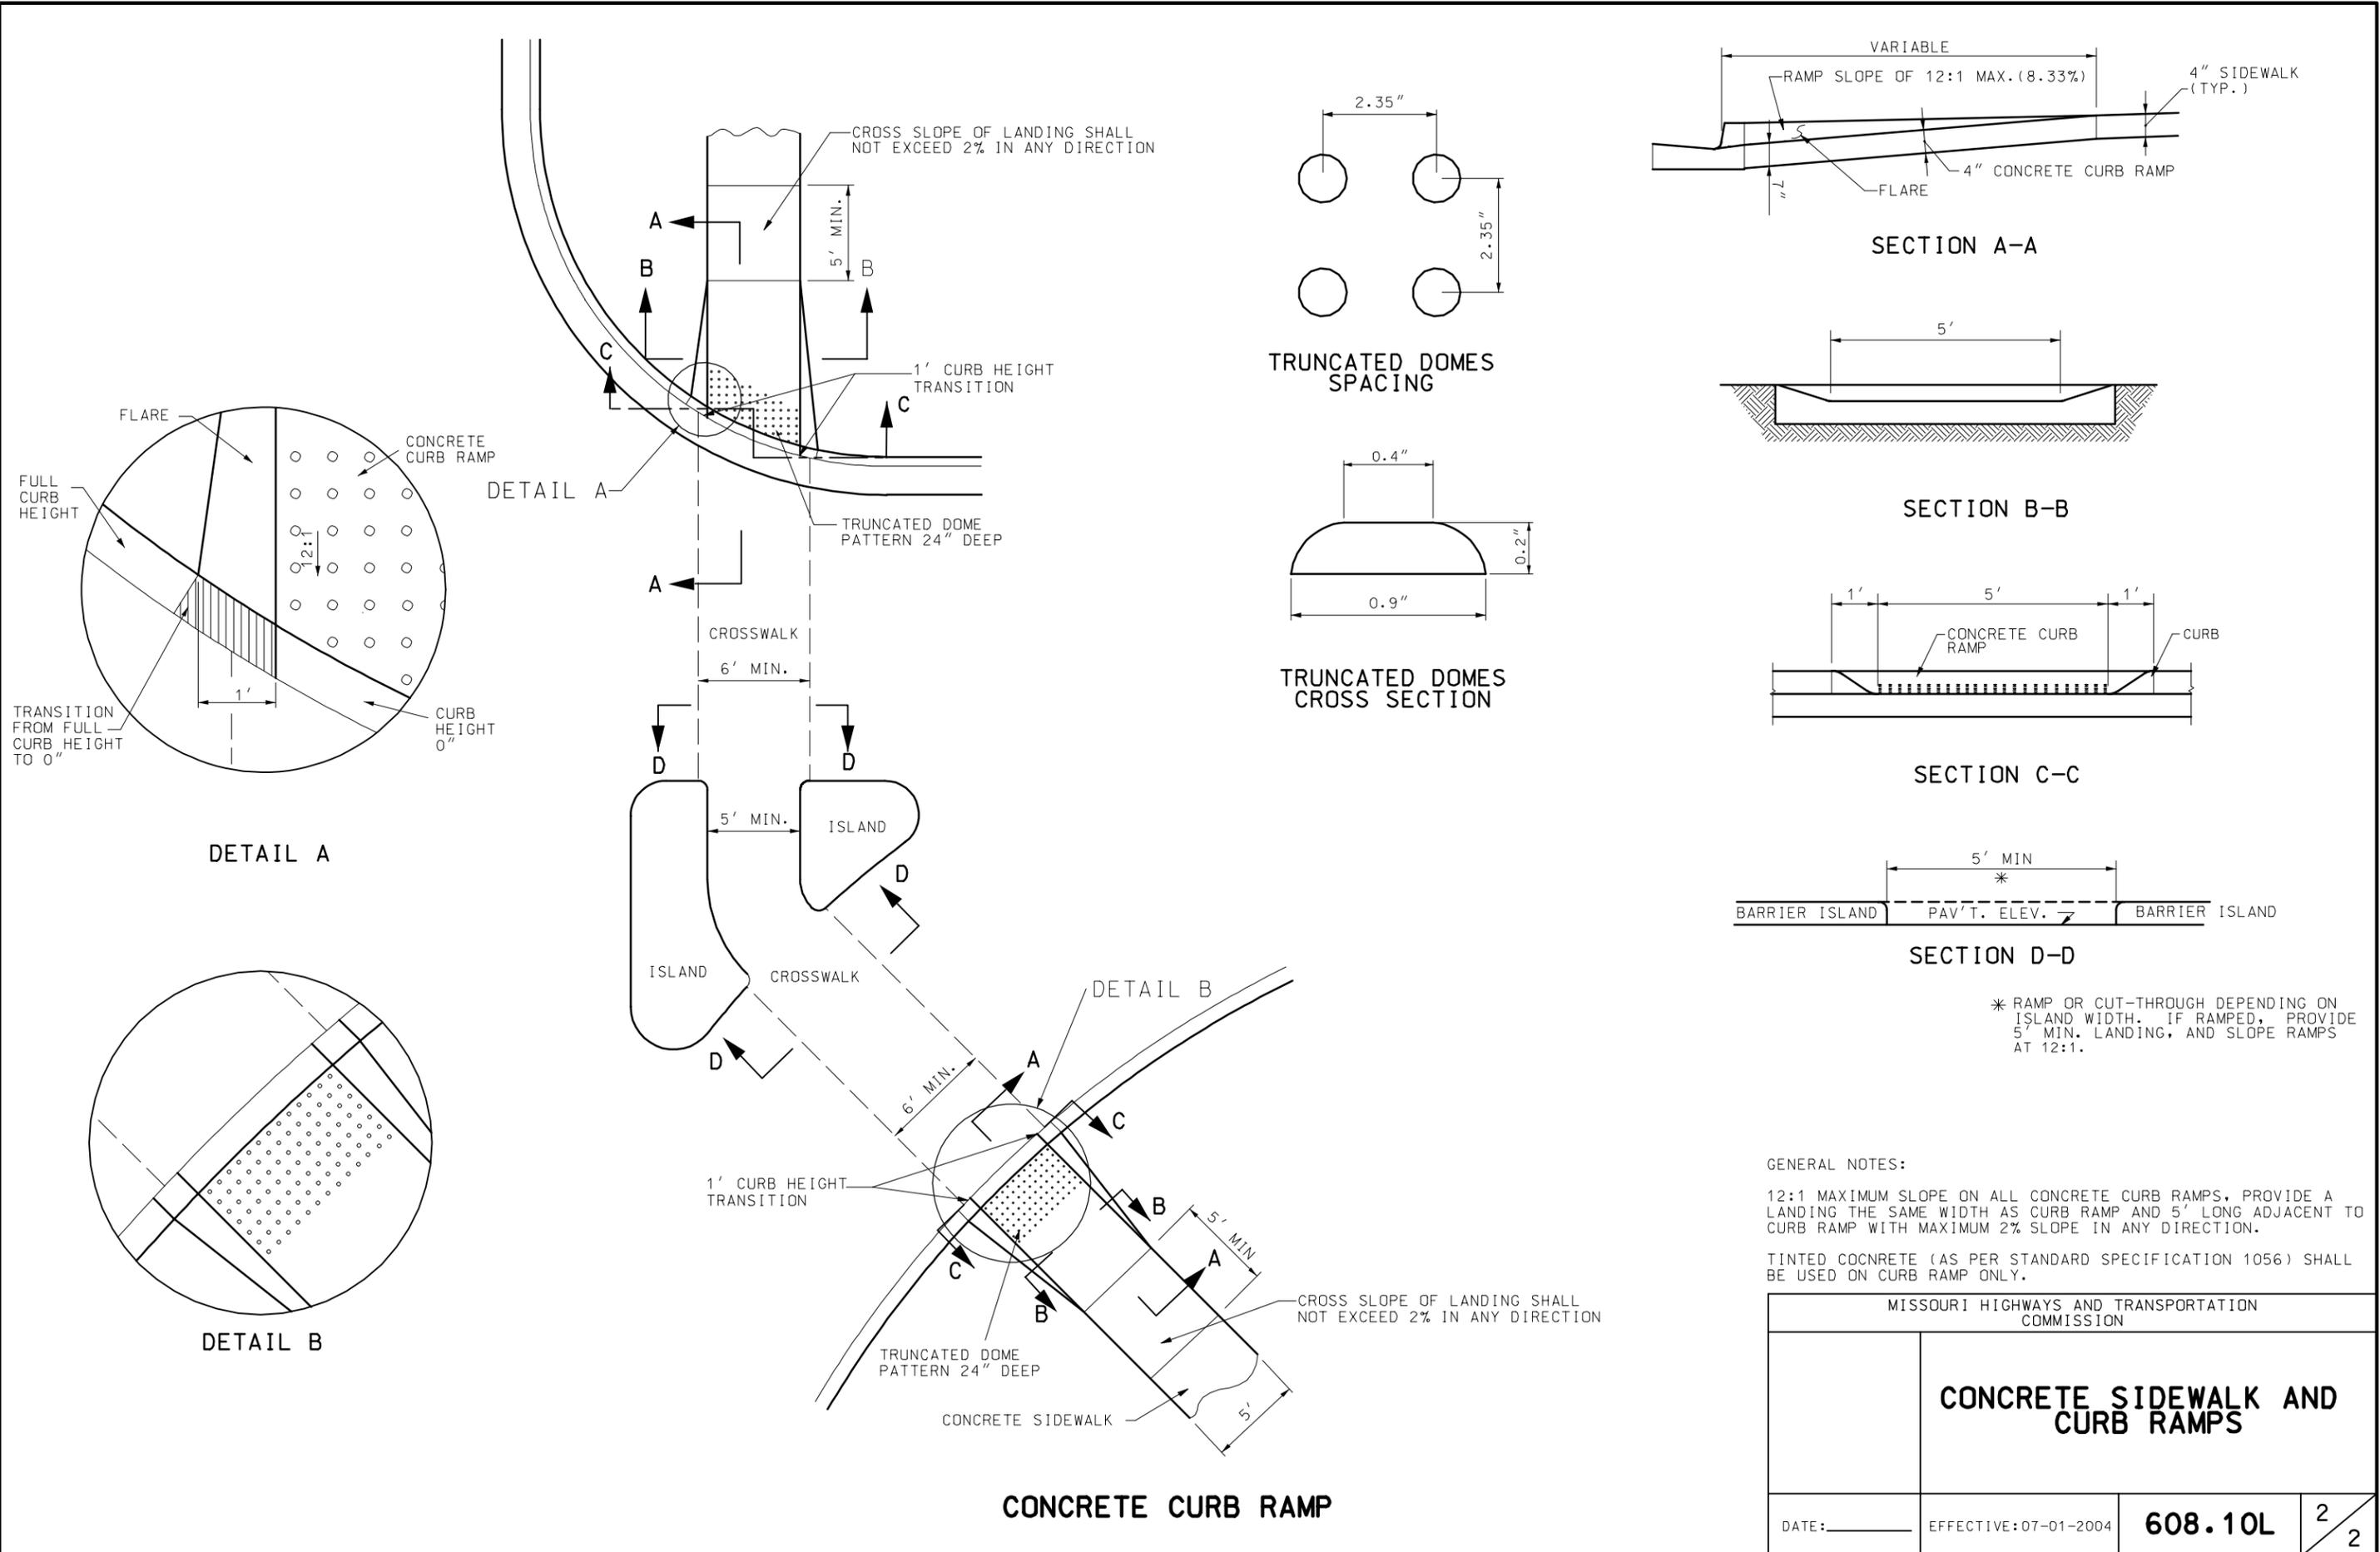


TRUNCATED DOMES SPACING

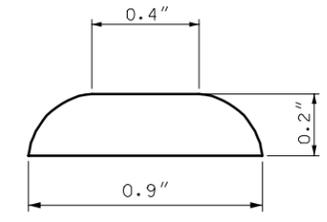


TRUNCATED DOMES CROSS SECTION


SECTION A-A

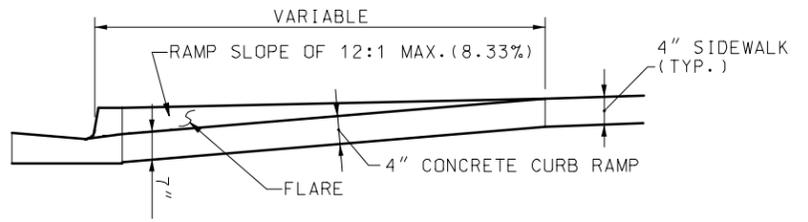


SECTION B-B

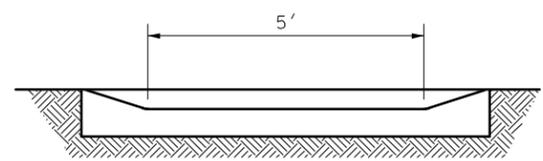

SECTION C-C

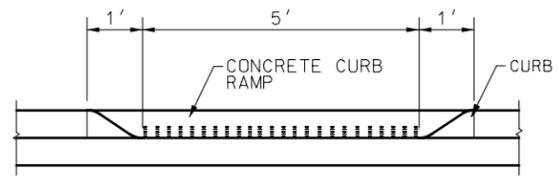

SECTION D-D

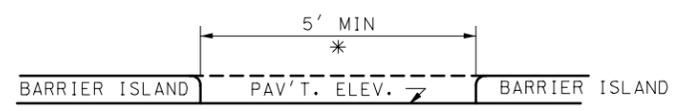

* RAMP OR CUT-THROUGH DEPENDING ON ISLAND WIDTH. IF RAMPED, PROVIDE 5' MIN. LANDING, AND SLOPE RAMPS AT 12:1.

GENERAL NOTES:

12:1 MAXIMUM SLOPE ON ALL CONCRETE CURB RAMPS, PROVIDE A LANDING THE SAME WIDTH AS CURB RAMP AND 5' LONG ADJACENT TO CURB RAMP WITH MAXIMUM 2% SLOPE IN ANY DIRECTION.

TINTED CONCRETE (AS PER STANDARD SPECIFICATION 1056) SHALL BE USED ON CURB RAMP ONLY.

MISSOURI HIGHWAYS AND TRANSPORTATION COMMISSION			
CONCRETE SIDEWALK AND CURB RAMPS			
DATE: _____	EFFECTIVE: 07-01-2004	608.10L	2 2

CONCRETE CURB RAMP